


FloroFlex 6500 CT Elastomeric Membrane. Installed, primed & ready for mortar overlayment system

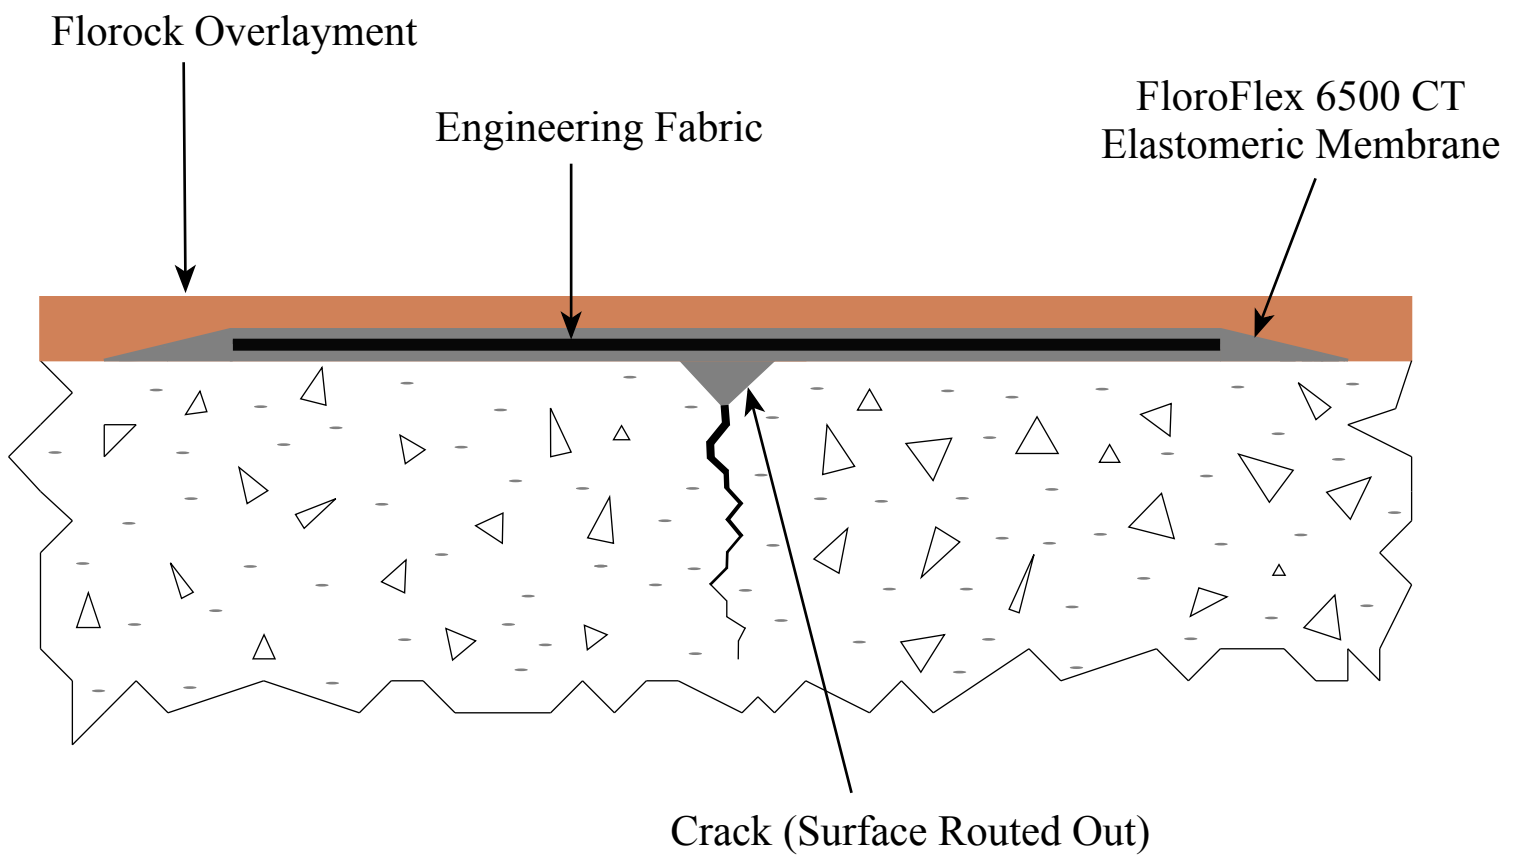

Florock[®]
Excellence in Polymer Flooring

Crack Bridging Detail
 Isolation of Dynamic Cracks

www.florock.co.uk
 Tel No. 0800 731 1055
 Email. info@florock.co.uk

Scale:
 Not to scale

Date:
 25/02/13

Drawn By:
 CJG

Drawing No.
 FL/031