



Expanding Substrate

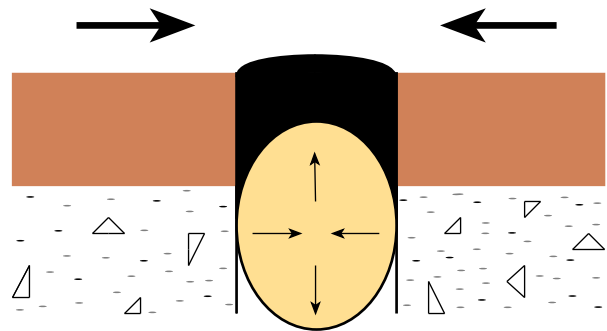

Contracting Substrate

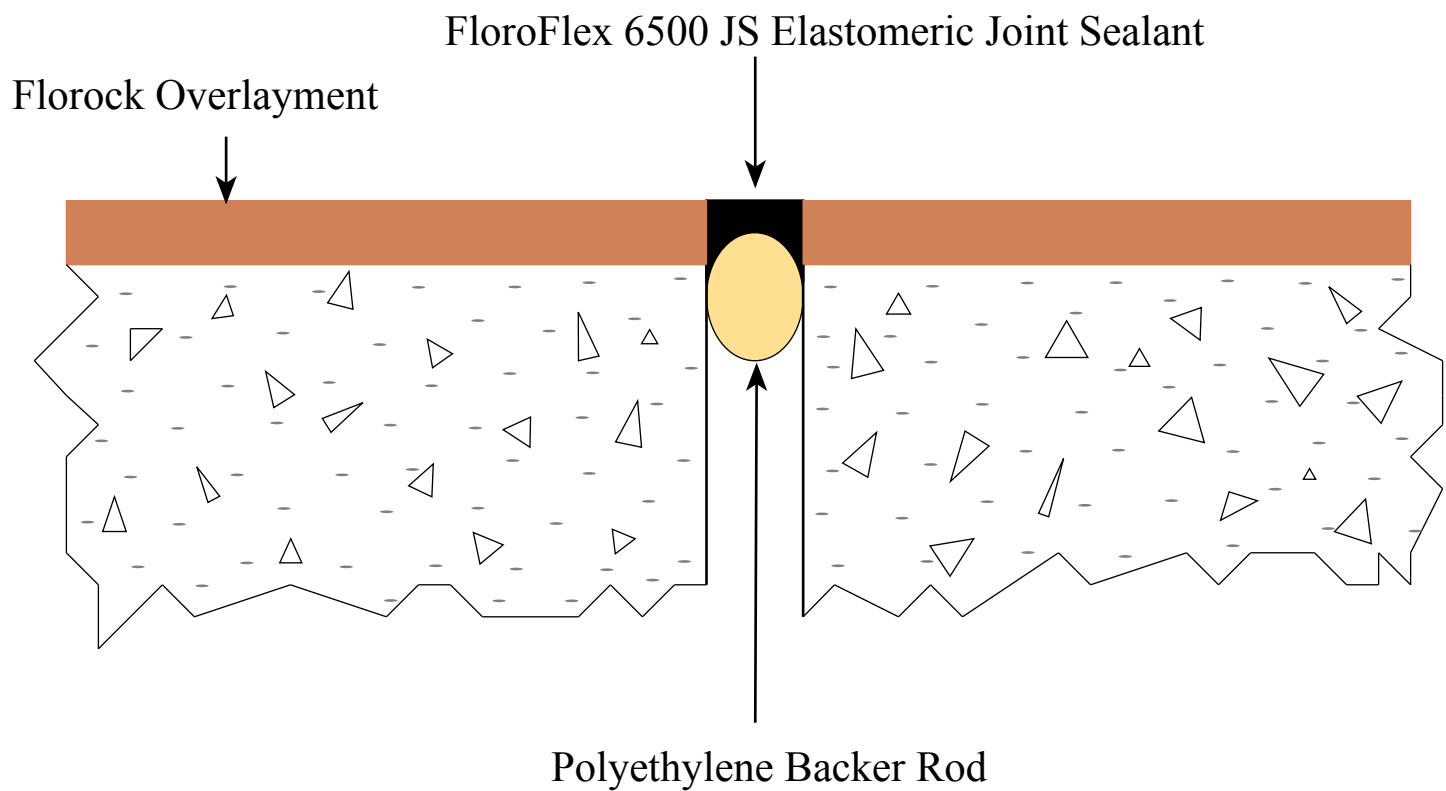

Note: Backing Rod positioned to provide an installed sealant depth that is equal to 50% of the joint width.

Florock[®]
Excellence in Polymer Flooring

www.florock.co.uk
 Tel No. 0800 731 1055
 Email. info@florock.co.uk

Joint Isolation Detail
 Expansion / Isolation Joint Treatment

Scale:
 Not to scale

Date:
 25/02/13

Drawn By:
 CJG

Drawing No.
 FL/012