


Florock Overlayment

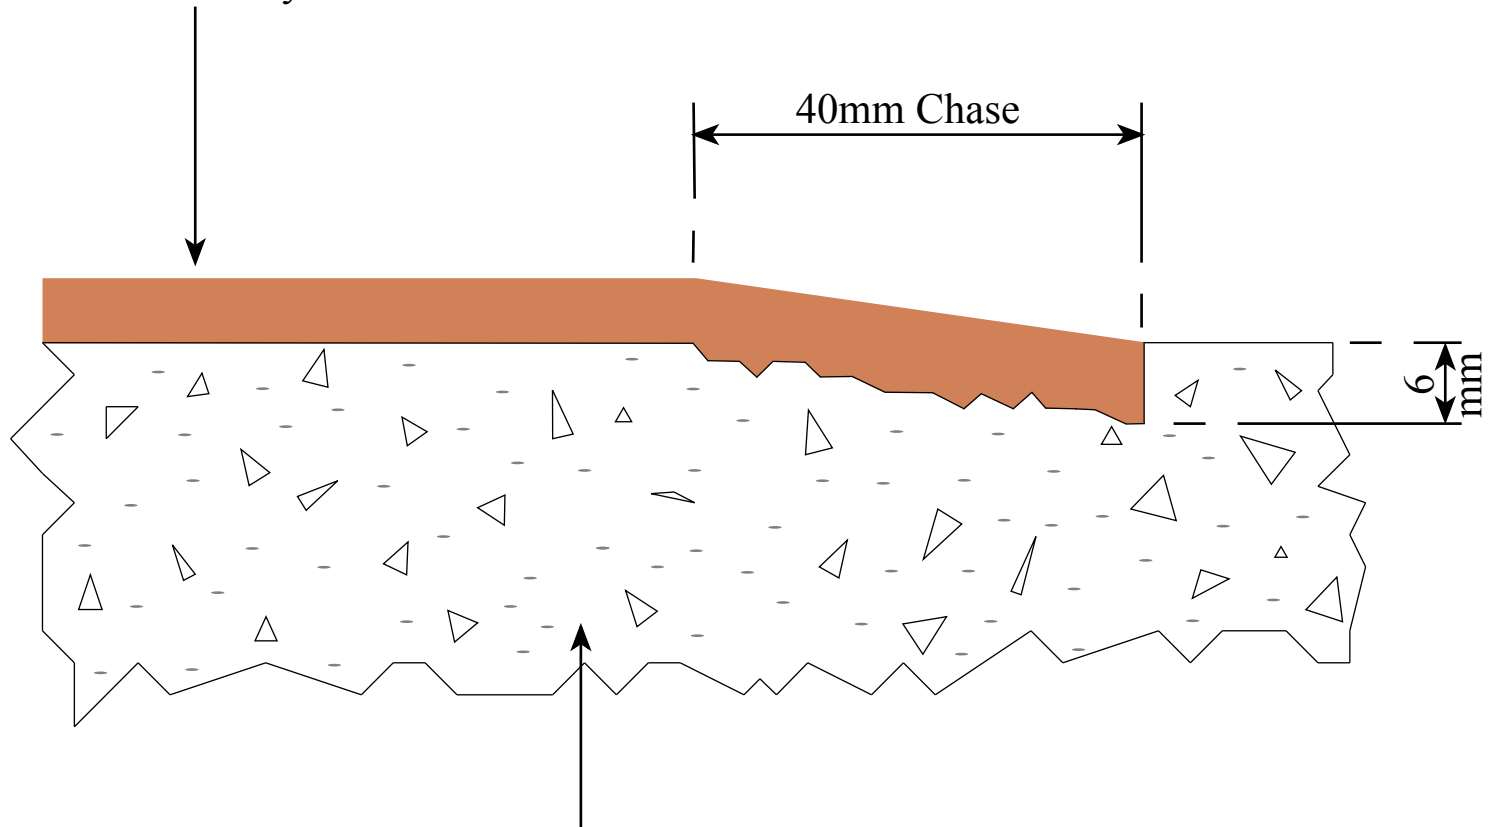

Concrete Substrate

**Florock**<sup>®</sup>  
*Excellence in Polymer Flooring*

Floor Termination Detail  
Standard Chase for Mortar Systems

www.florock.co.uk  
Tel No. 0800 731 1055  
Email. info@florock.co.uk

Scale:  
Not to scale

Date:  
25/02/13

Drawn By:  
CJG

Drawing No.  
FL/051